



ZONE SCHEDULE		
ZONE	PAL. POS.	F.L.A.
QF-1	48	20
QF-2	48	20

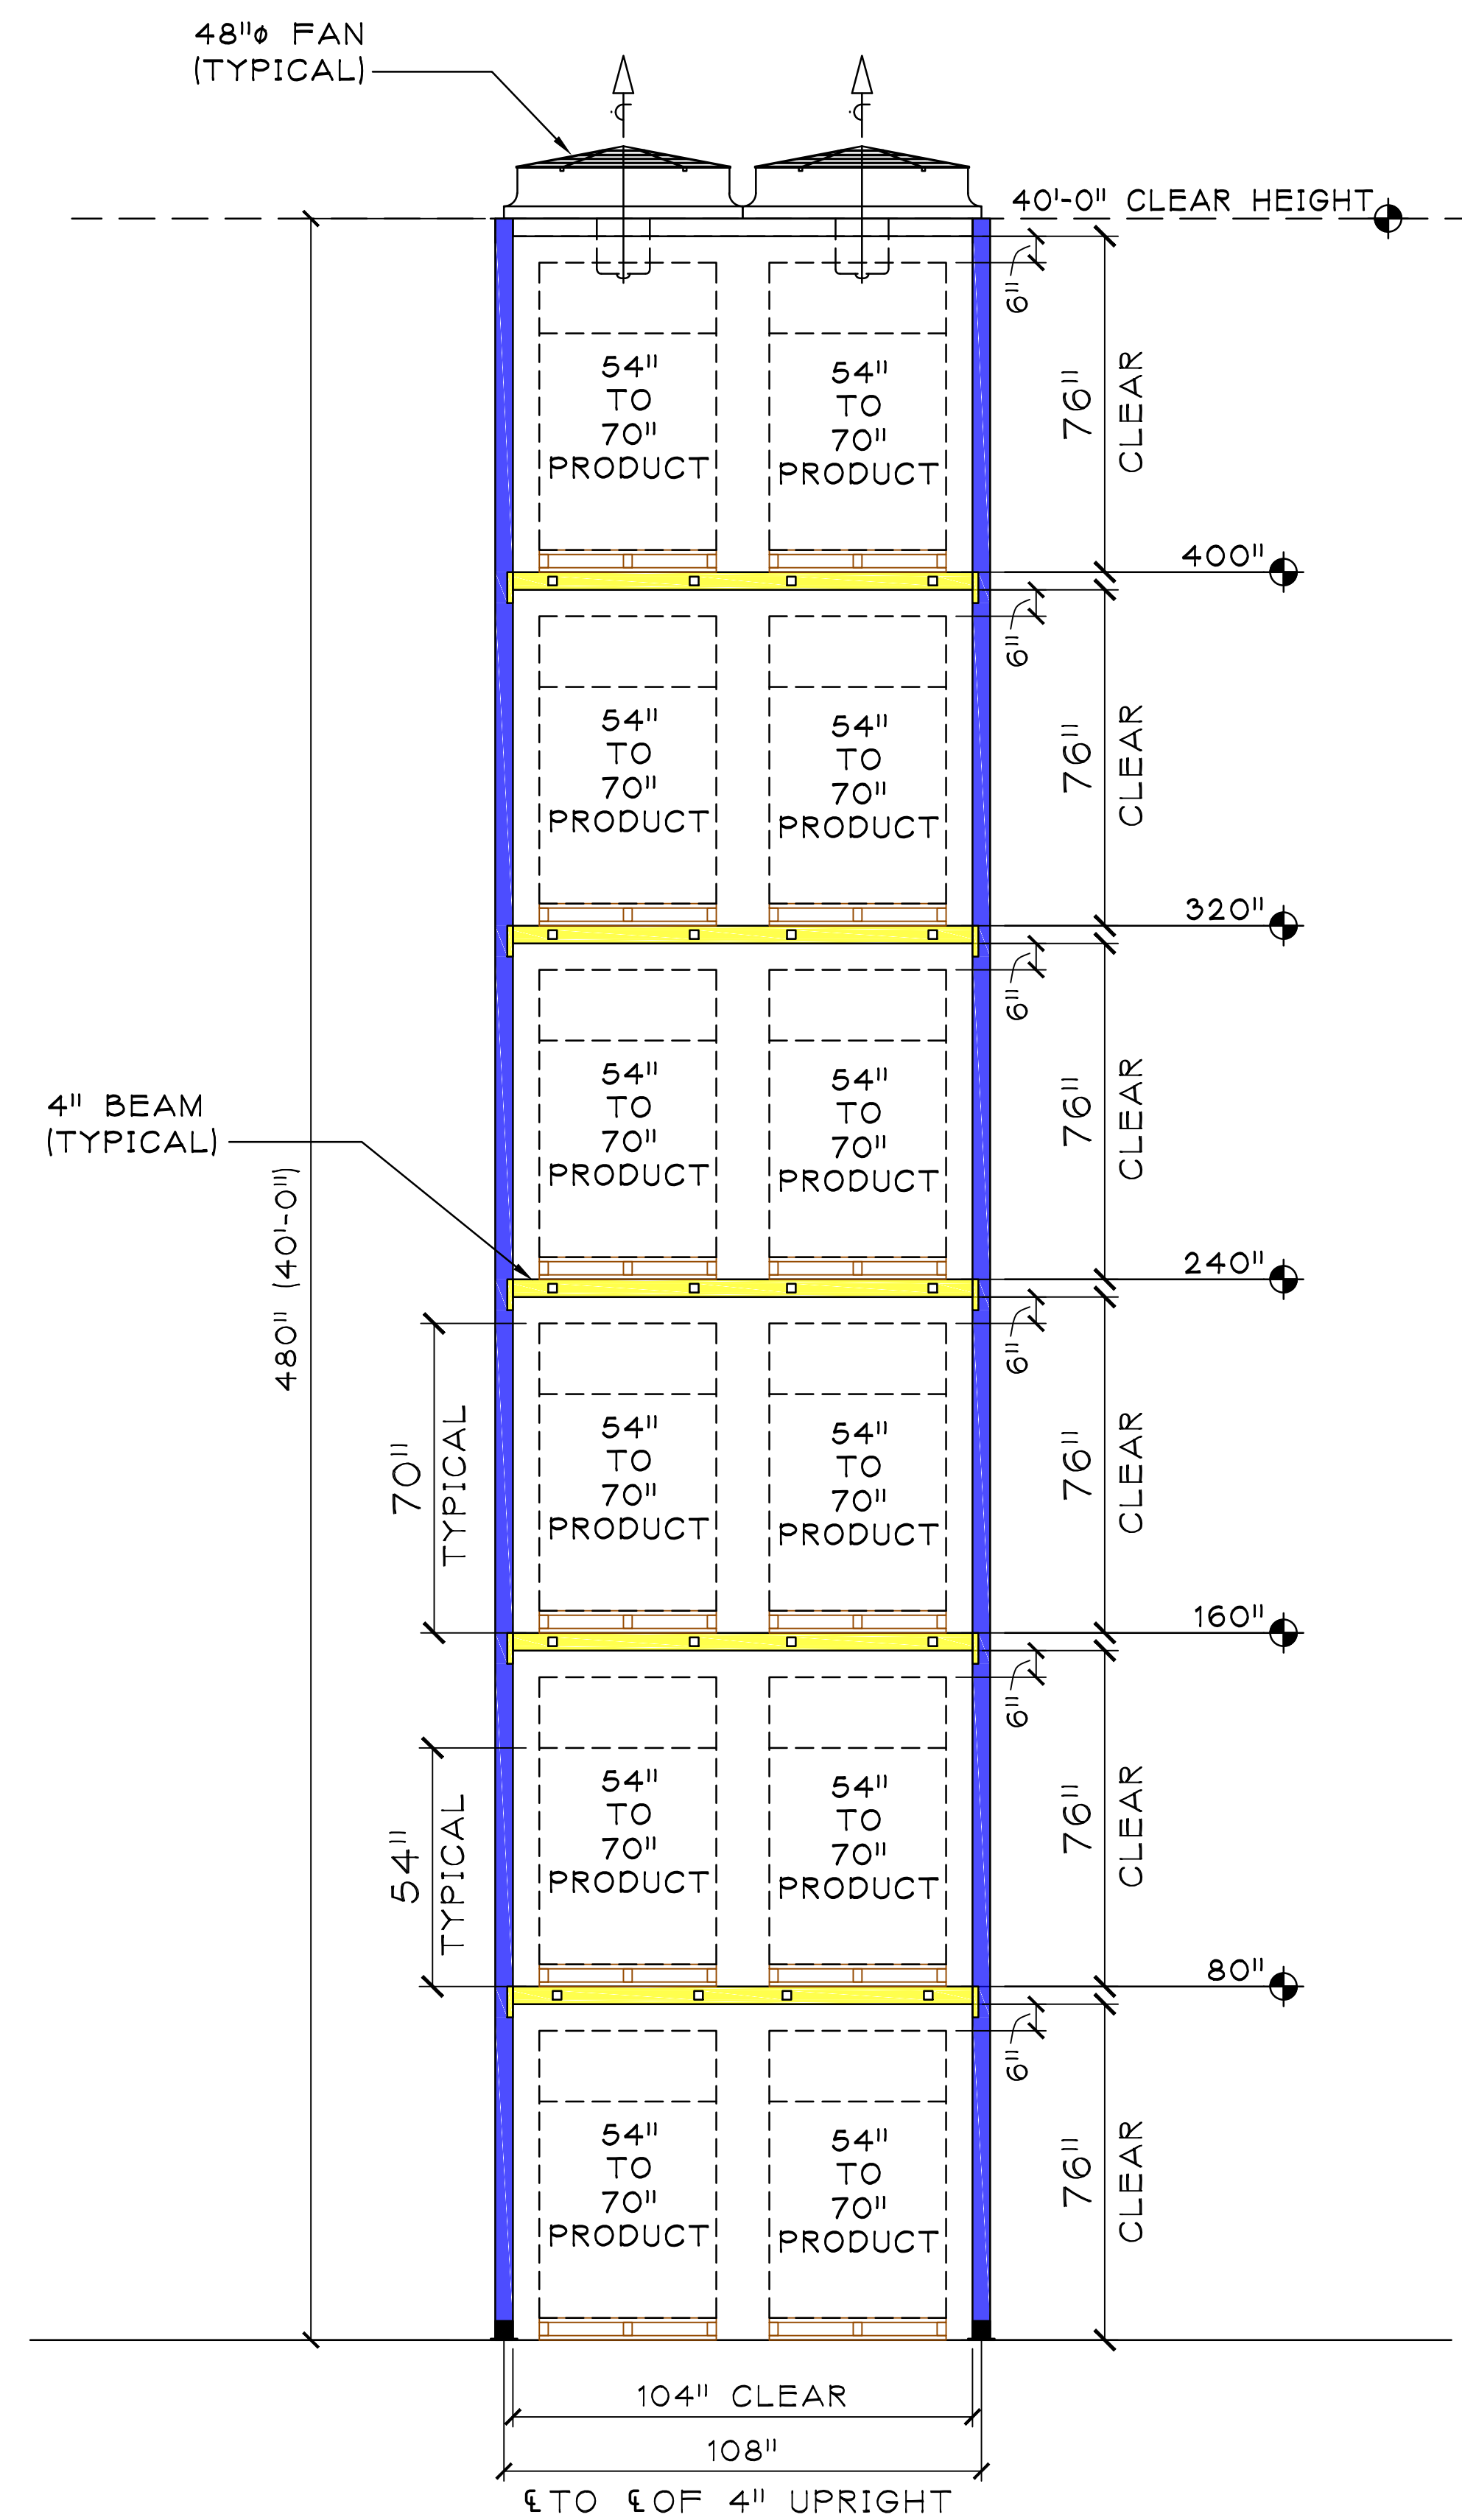

A FRONT VIEW
STOCK QUICKFREEZE BAY
6-HIGH PALLETS

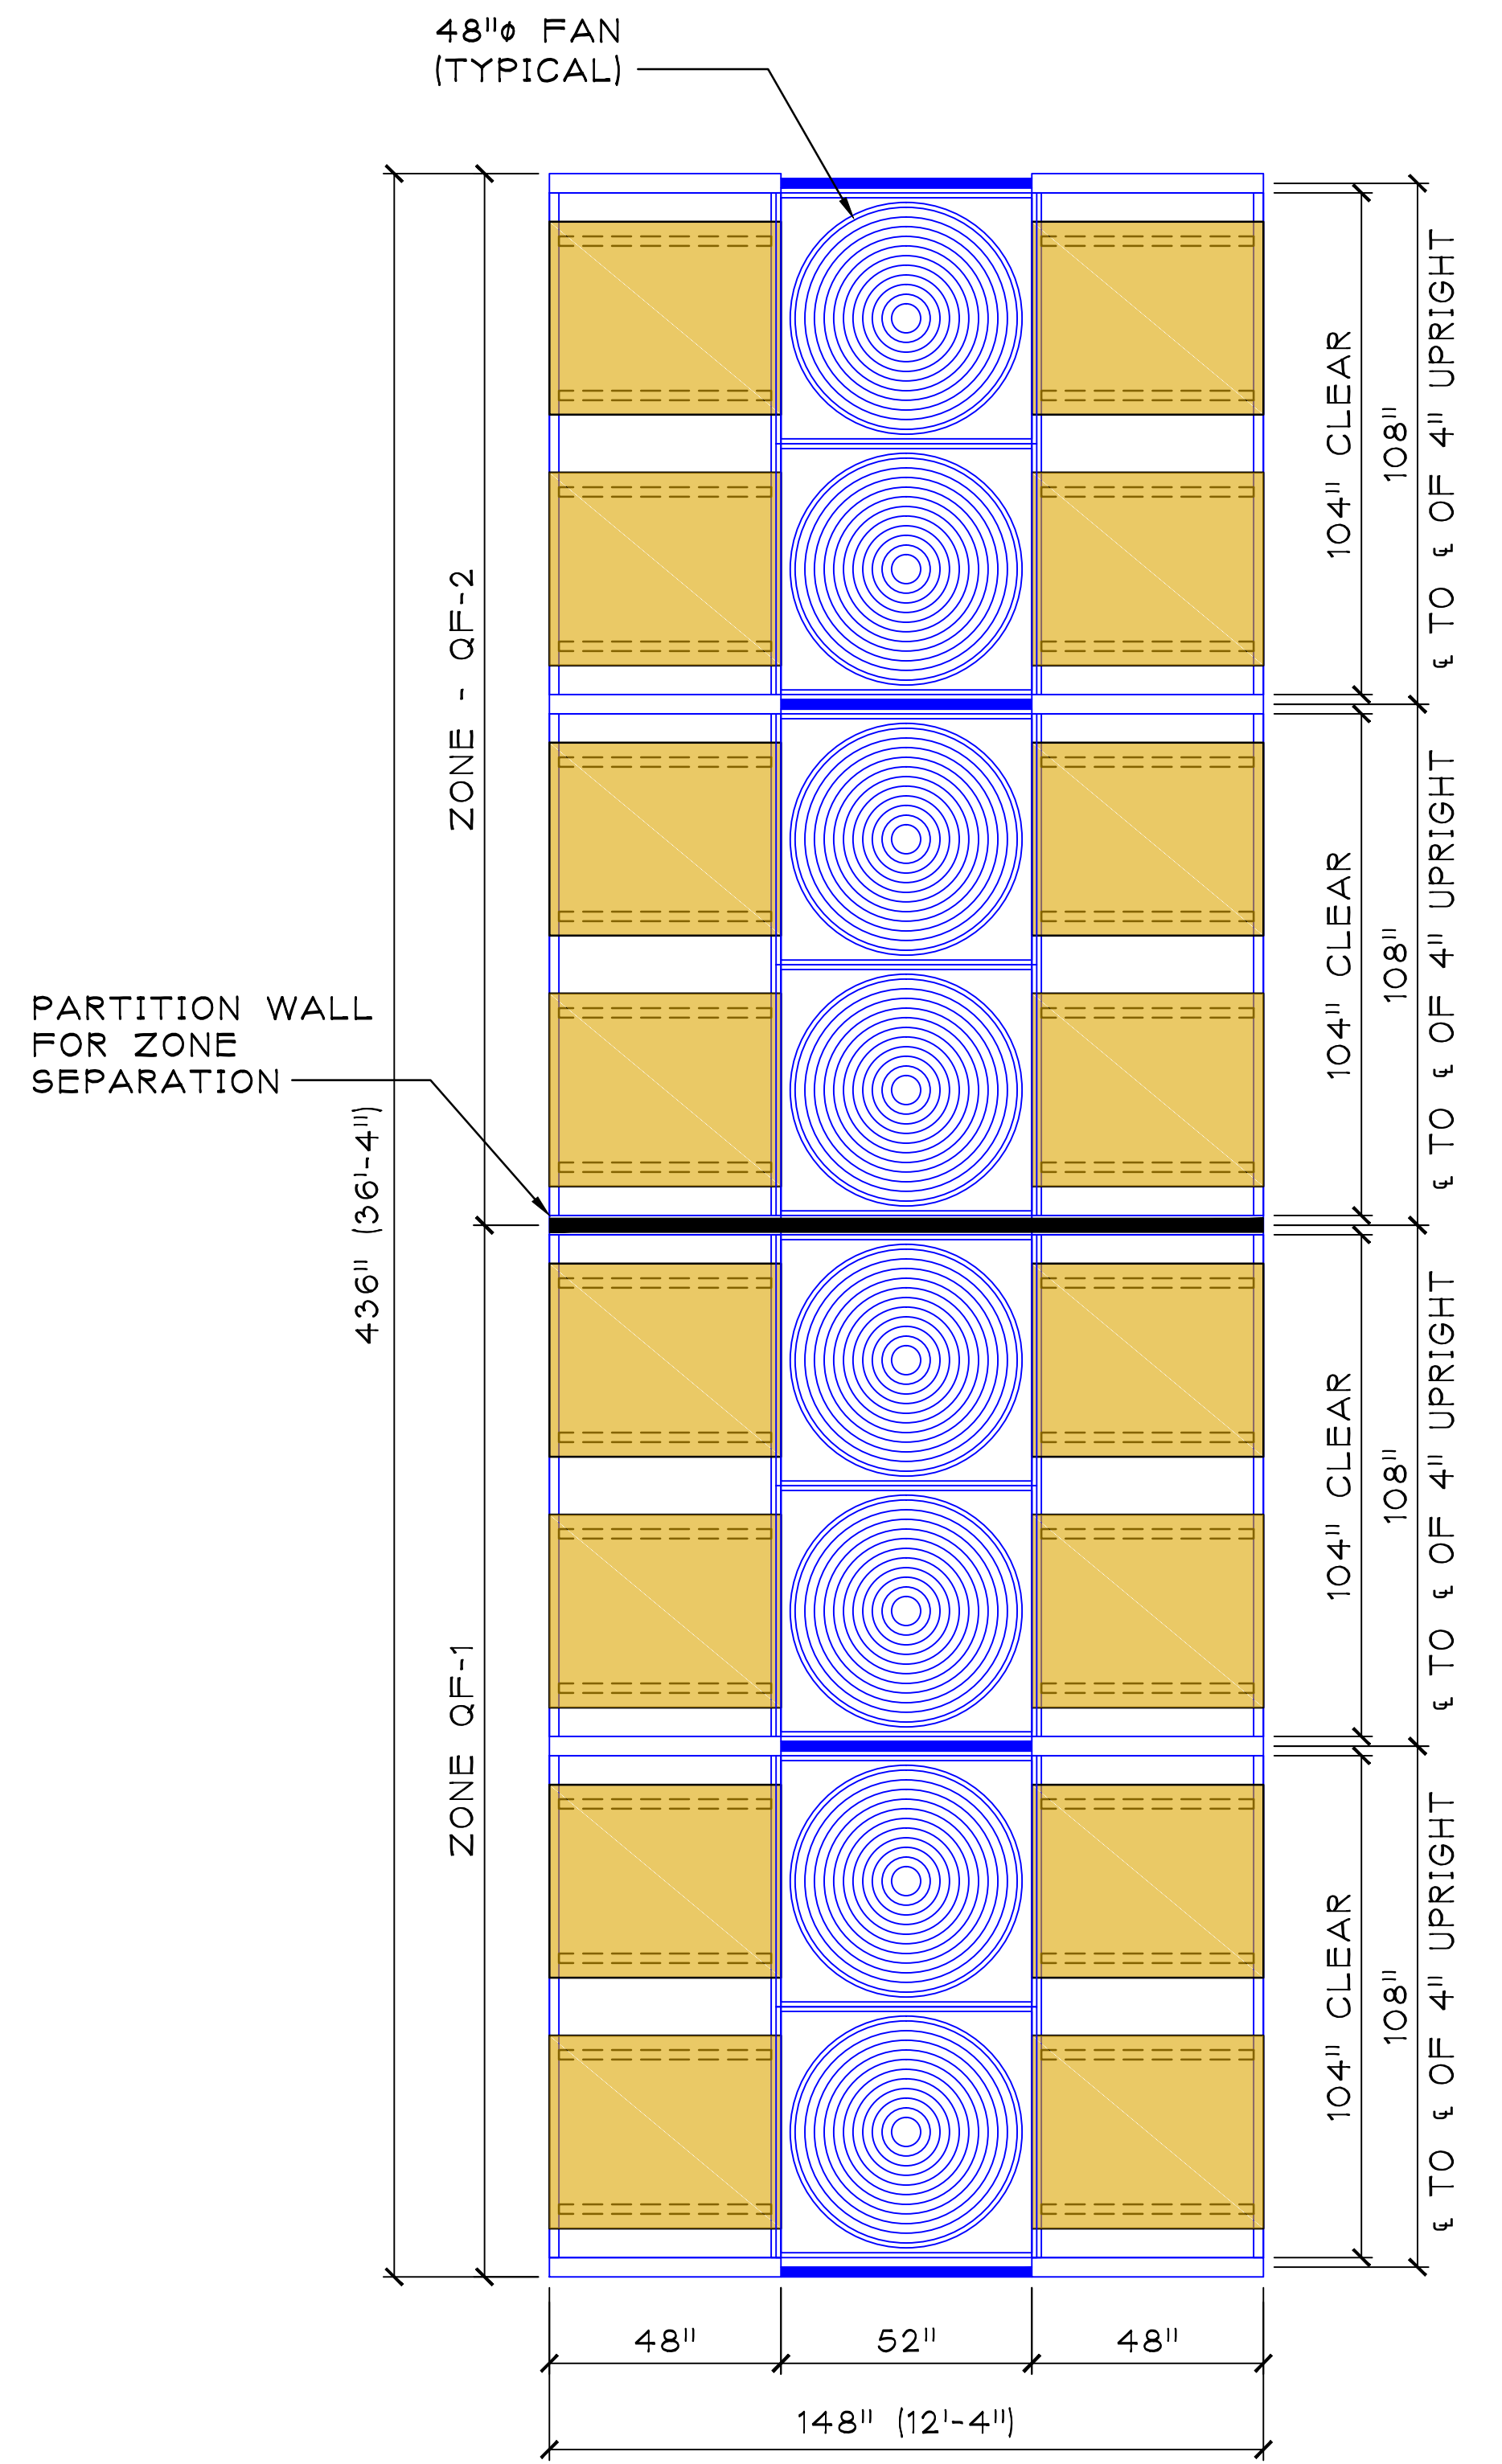

1 STOCK QUICKFREEZE - PLAN VIEW
SCALE: 3/16"=1'-0"

16 FLOOR POSITIONS
AT 6-HIGH - 96 PALLETS

CERTIFICATION:

TI ENGINEERING
9109-B Stellhorn Crossing Pkwy
Fort Wayne, IN 46815
Phone: 260-424-2222
www.ticoid.com

QUICKFREEZE™
IN-RACK FREEZING SYSTEM

PROJECT:
**QUICKFREEZE
STOCK SYSTEM**

DRAWING TITLE:
**STOCK
QUICKFREEZE PLAN
AND ELEVATIONS**

REVISIONS:

DRAWN BY: TDB-CAD
DATE: 10/21/2015
JOB NO. -
CAD FILE: STOCK-QUICKFREEZE-RK2.1
SHEET:

RK2.1